
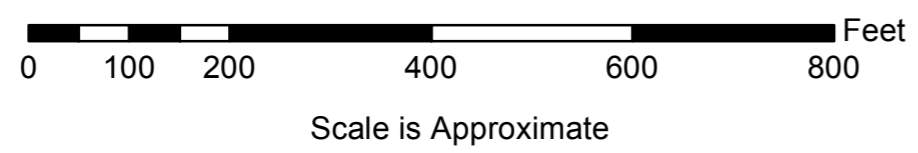
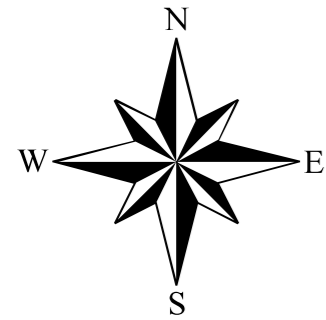


Legend

- Inlet
- ⊙ Manhole
- ◆ Outlet with Plain End (43)
- ◆ Outlet with Tide Gate (33)
- Perf PVC
- ▲ Private SW Management
- ◆ Unknown Outfall Location
- Closed Storm Drain
Size & Material Vary
- Culvert with Open Channel
- 4" Perf PVC Drain
- 8" Perf ADS Drain
- 6" Perf PVC Drain
- ▭ Town Boundary
- ▭ Parcels

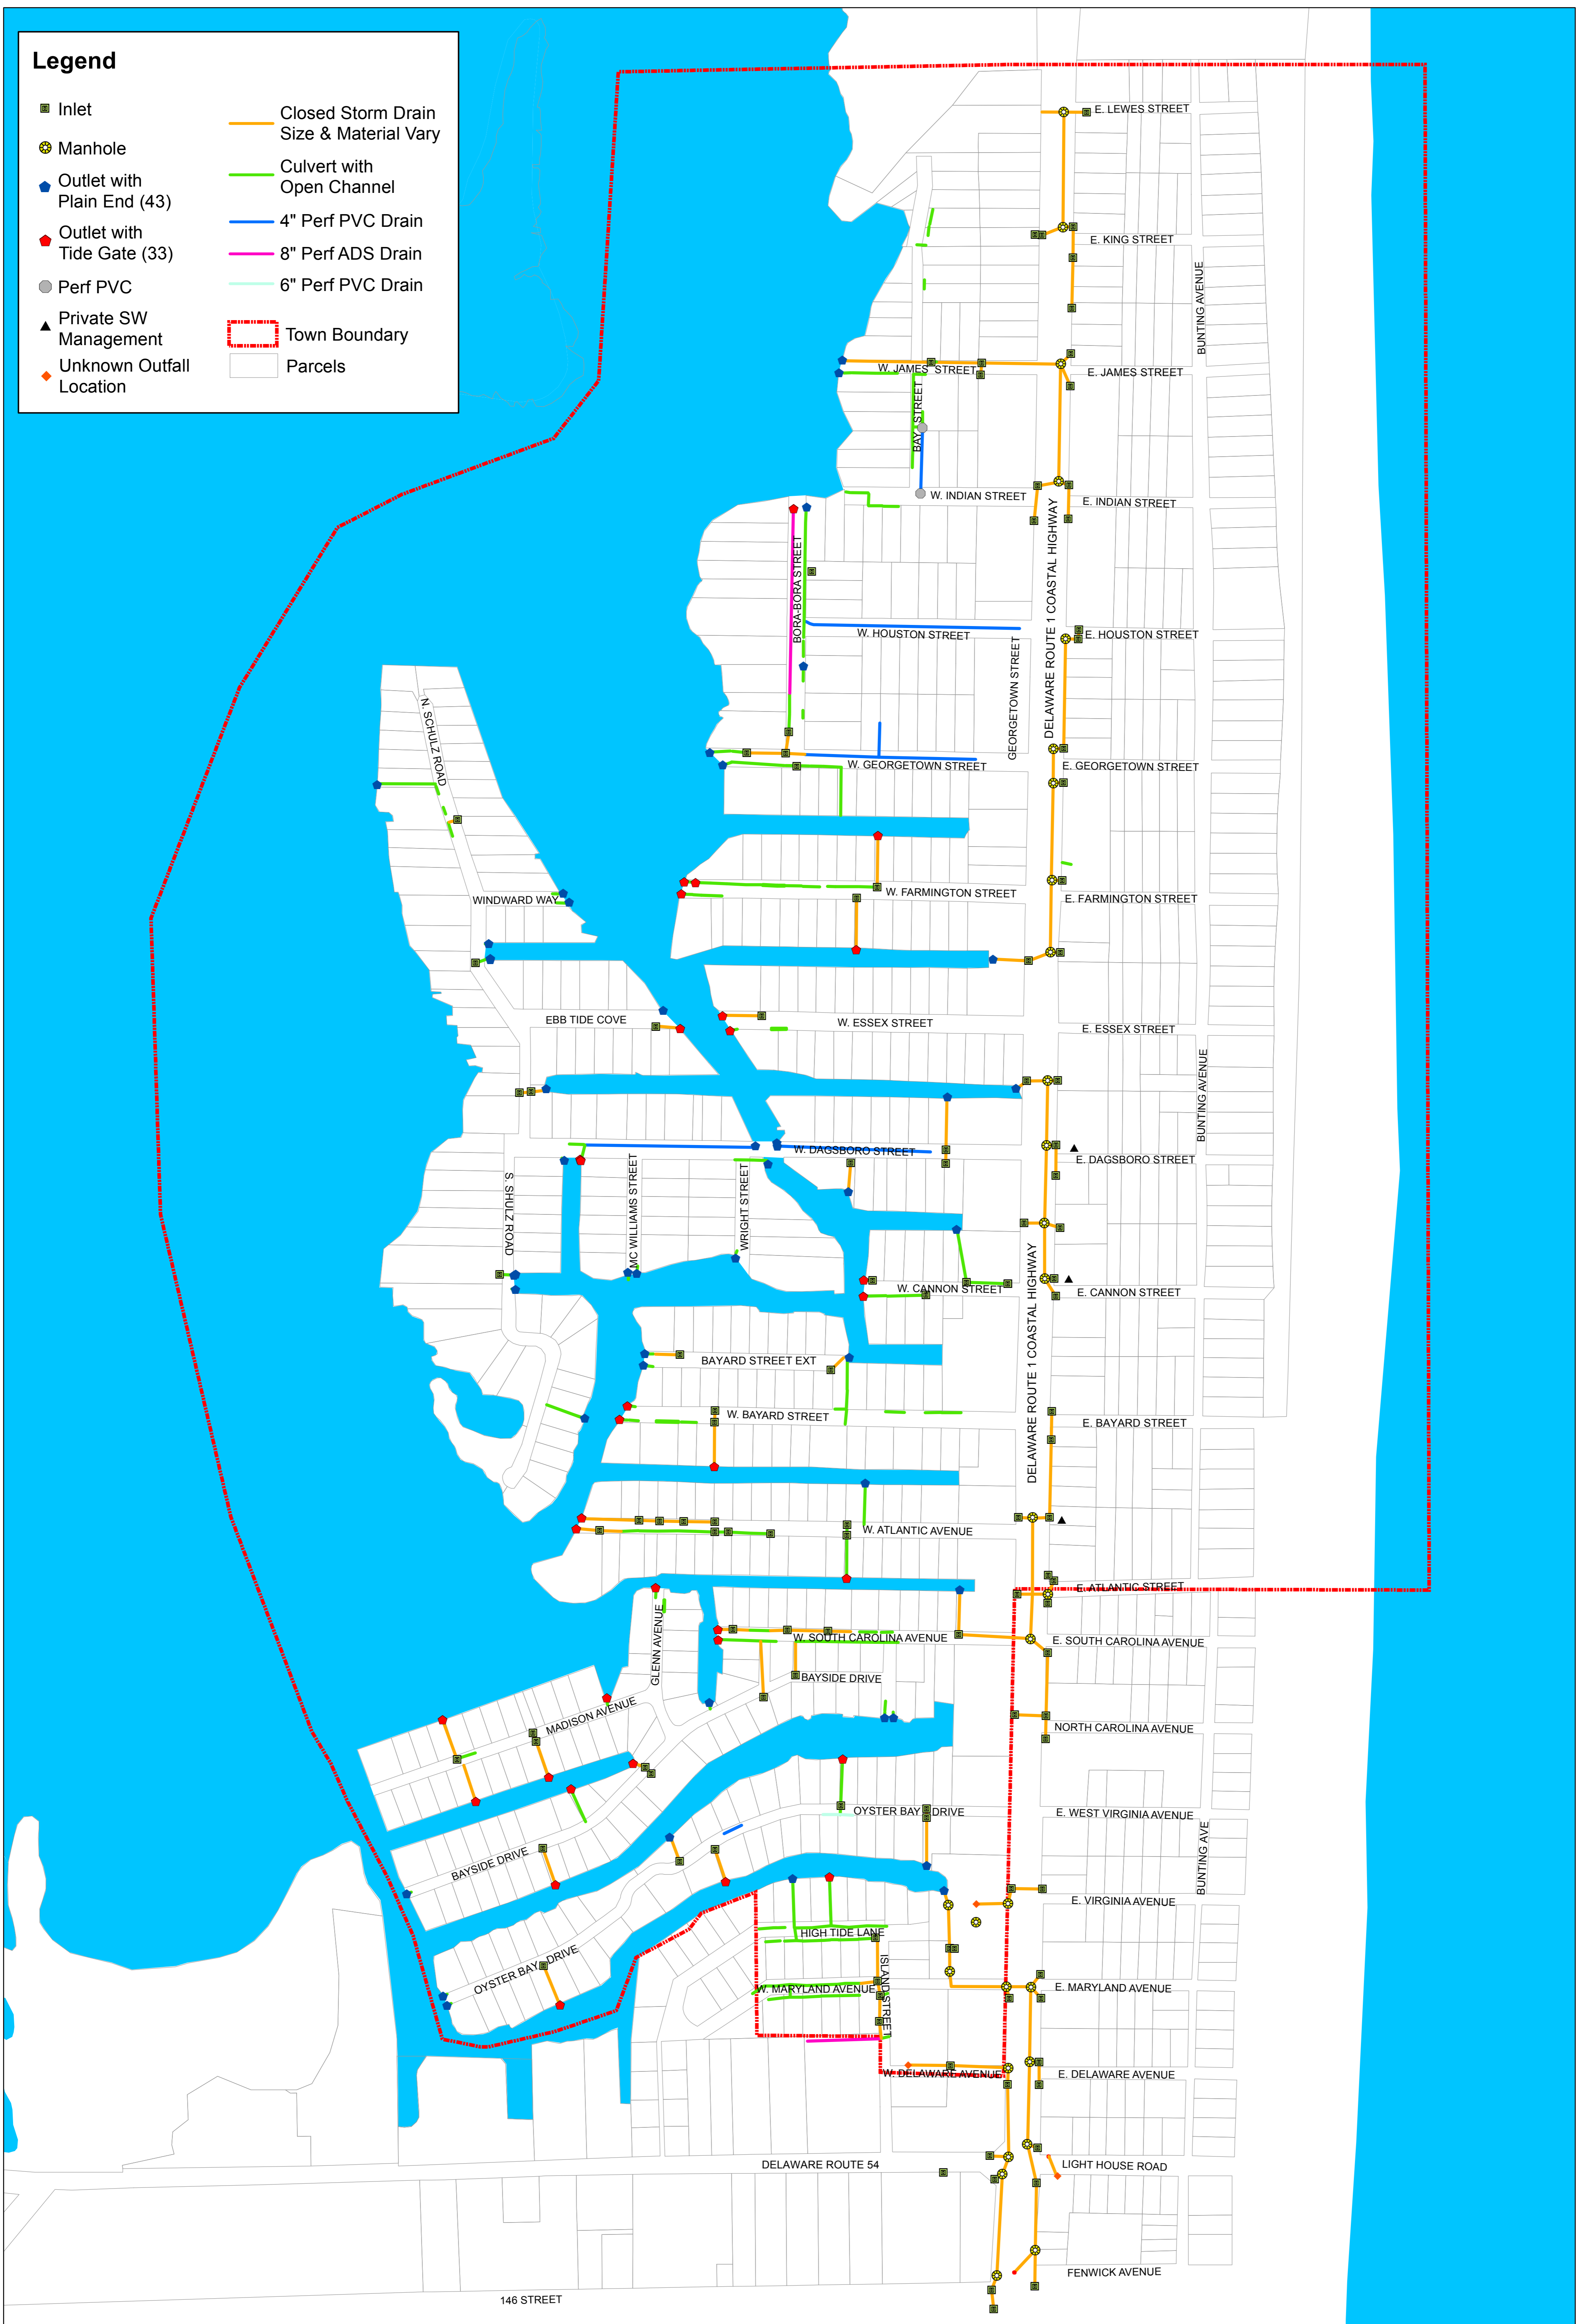

Town of Fenwick Island Stormwater Infrastructure Inventory

November 2013

URS
 28485 DuPont Boulevard
 Millsboro, DE 19966
 Tel: 302-933-0200
 Fax: 302-933-0320

Data Source:
 *Parcel Data provided by Sussex County Mapping & Addressing, 2012
 *Roads provided by DelDOT
 *Municipal Boundaries provided by Delaware Office of State Planning Coordination